


- Key**
- SSSI Boundary
 - Mr Dougherty
 - ▲ Extra plastic sheet piling, short section
 - ▶ Extra Sheet Piling
 - Extra Peat bunding
 - Plans being finalised
 - Planned works 15 - 16
 - Works completed
 - Peat Bund**
 - Infill Drain**
 - weir**
 - SThorneWeirs
- Structures Type**
- Bund Across Baulk
 - Bund from Baulk to Baulk
 - Bund from Baulk to Track
 - Culvert
 - Make Good Track
 - Plastic Sheet Pile Dam
 - Plastic Sheet Pile Plug
 - Piling
 - Contour Bund
 - peat plug
 - ★ New Pump Location
 - Weir
 - No Bypass Bunding
 - ▶ Planned Flow Direction
 - ★ New Pump Location
 - Weir
- Weir Control Types**
- Depression - overdeepen -isolated
 - Depression - weir controlled - improve connection
 - Elevated - Depression - improve connection
 - Elevated - Flat
 - Elevated - Slope
 - Elevated - Woodland
 - Flat - weir controlled - good connection
 - Flat - weir controlled - improve connection

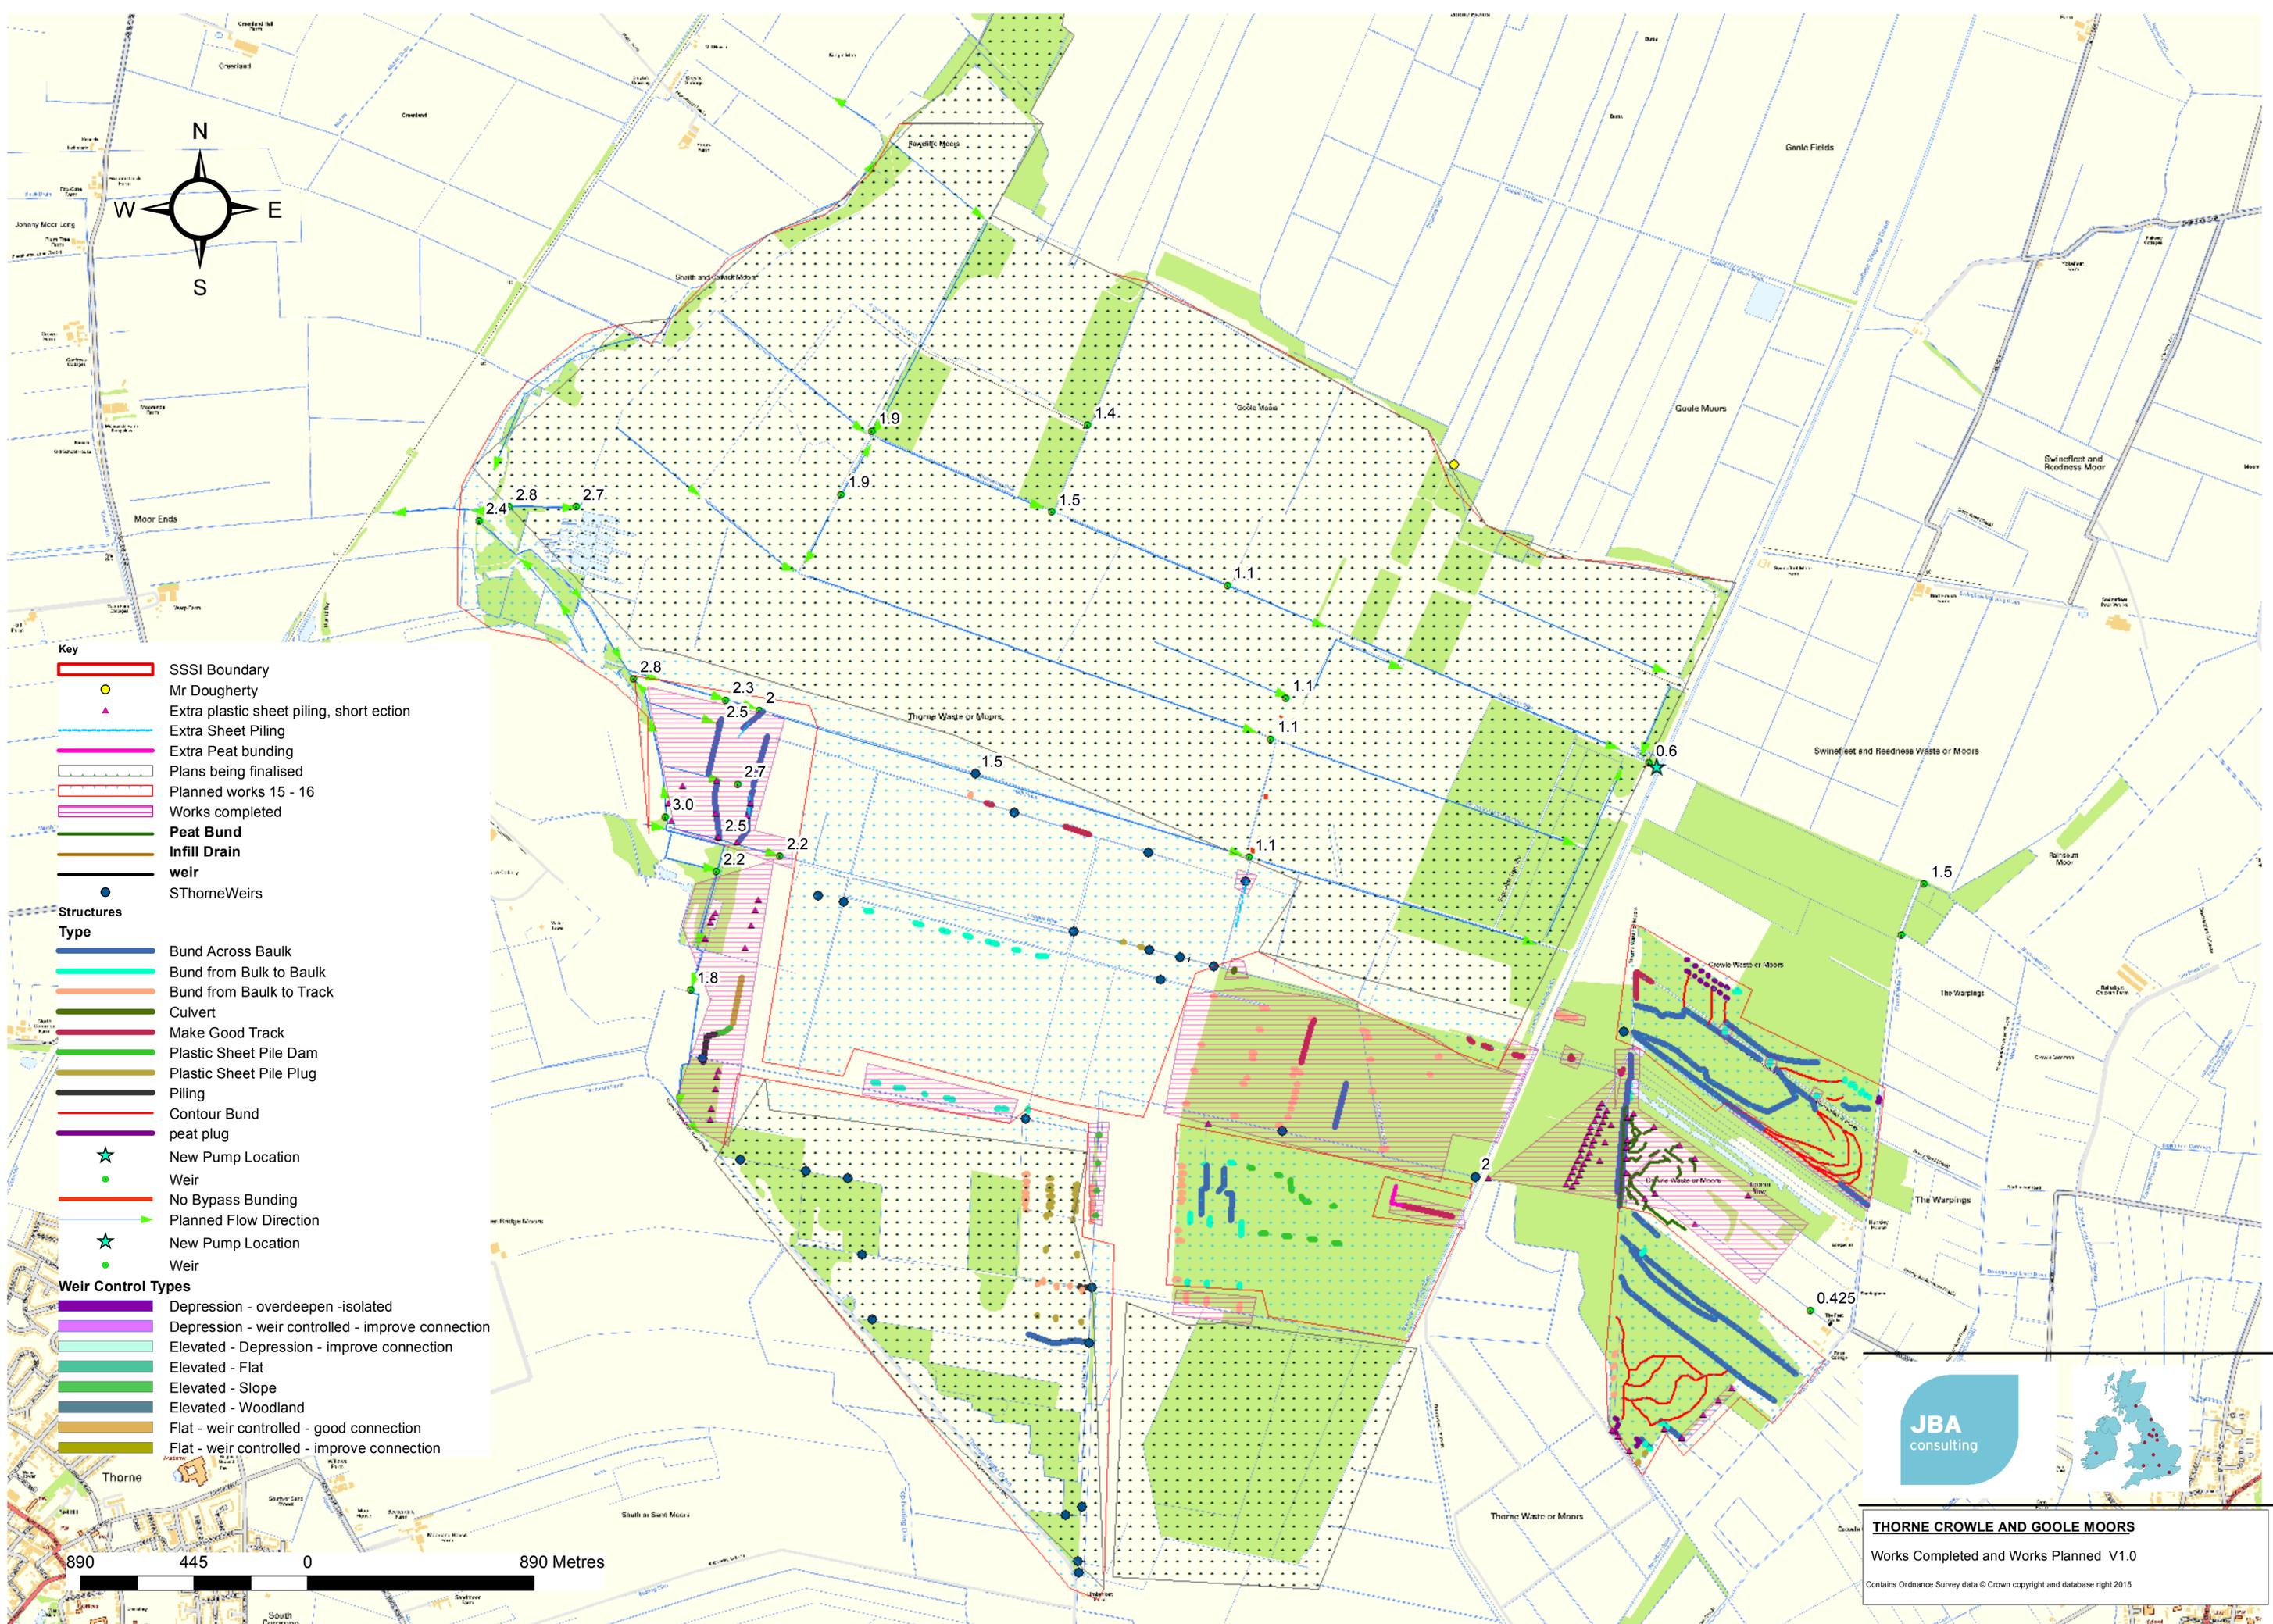

890 445 0 890 Metres



THORNE CROWLE AND GOULE MOORS
 Works Completed and Works Planned V1.0
 Contains Ordnance Survey data © Crown copyright and database right 2015